


B SOUTH ELEVATION @ LANDSCAPED COURTYARD
1:1,000

EXTERIOR FINISHES

- 1 COLORED STUCCO EXTERIOR
- 2 COLORED STUCCO FINISHES
- 3 ACRYLIC TO MATCH FINISH
- 4 ACRYLIC TO MATCH FINISH
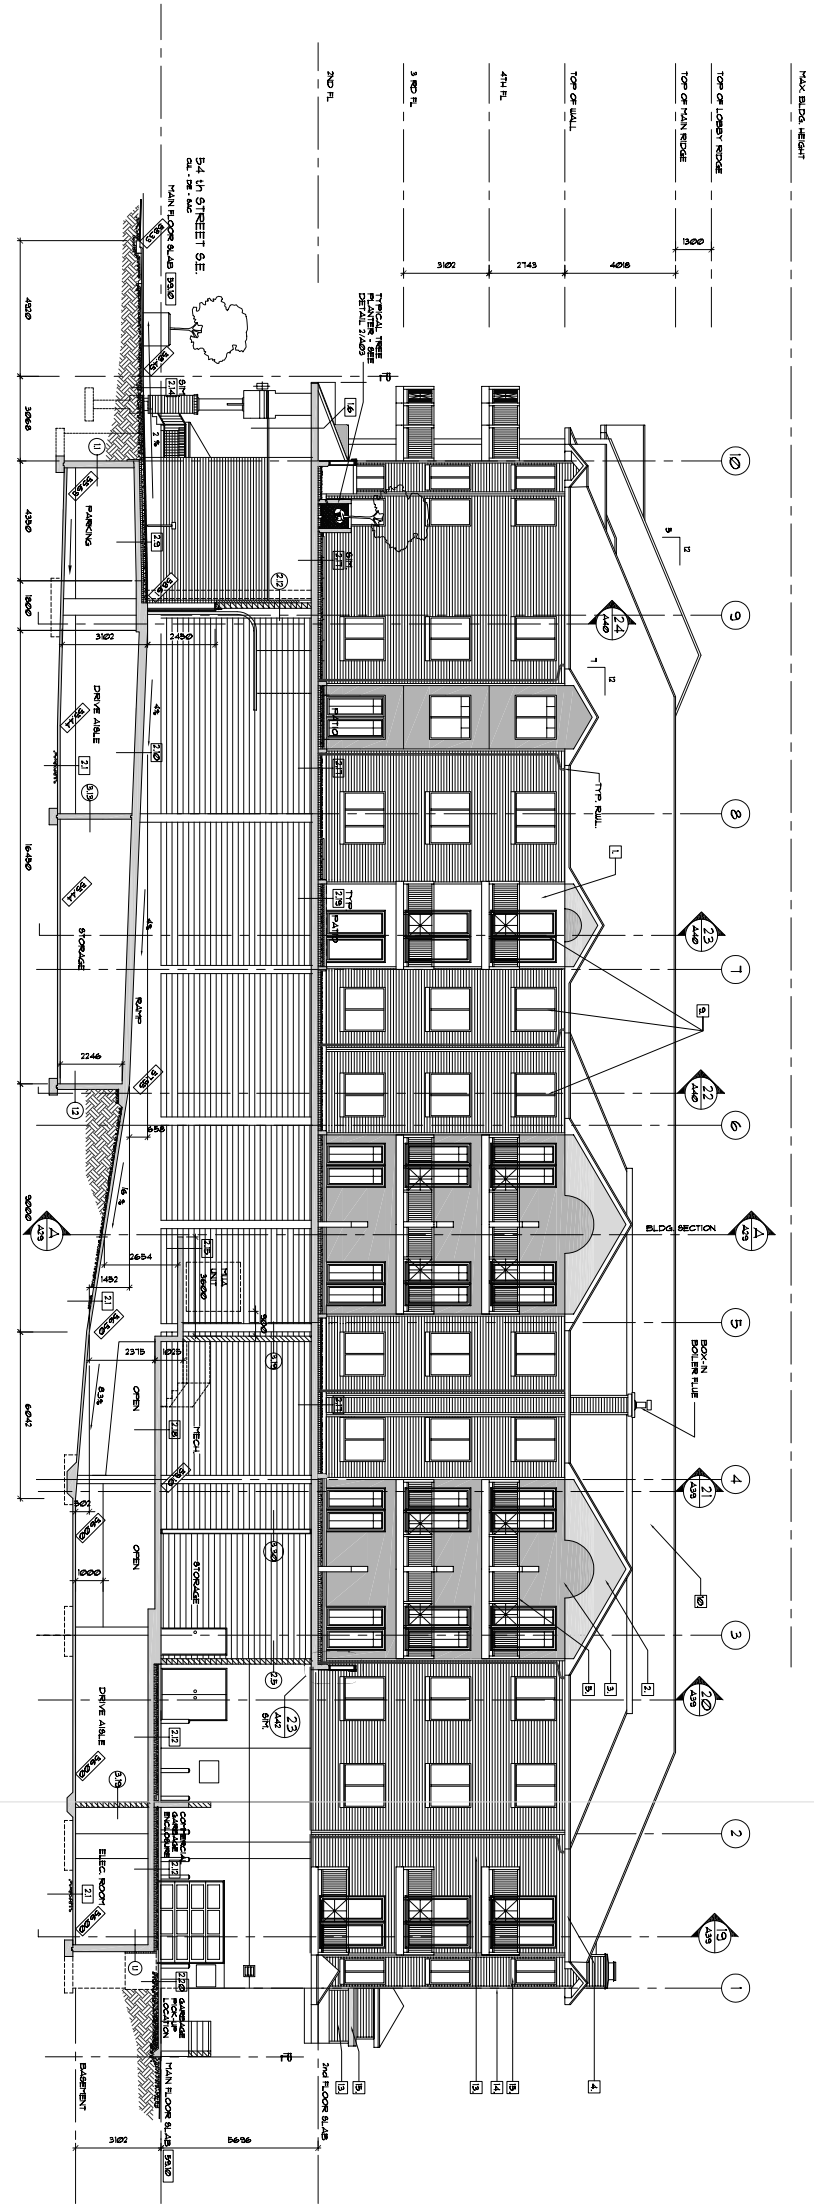

A RAMP SECTION
1:1,000

ARCHITECTS SEAL



NOTES
1. ALL DIMENSIONS ARE IN METERS UNLESS OTHERWISE NOTED
2. ALL DIMENSIONS ARE TO FACE UNLESS OTHERWISE NOTED
3. ALL DIMENSIONS ARE TO FACE UNLESS OTHERWISE NOTED

FORM 3
DESIGNS (2004) LTD
4100, 11th Ave. NE, Calgary, Alberta, T2E 6B4
(403) 243-1111
www.form3designs.com

SCALE: 1:1,000
DATE: MAR/07
DRAWING NO.: A08 OF 14
PROJECT NO.: F01-071

PROJECT TITLE:
PROPOSED CENTRAL DEVELOPMENT
BELLA CASA
PENROCKE

DRAWN BY:
SOUTH ELEV. @ LANDSCAPED COURTYARD & RAMP SECTION

CALCULATED BY:
AD