




G SIGN PANEL & COLUMN DETAIL
1:10

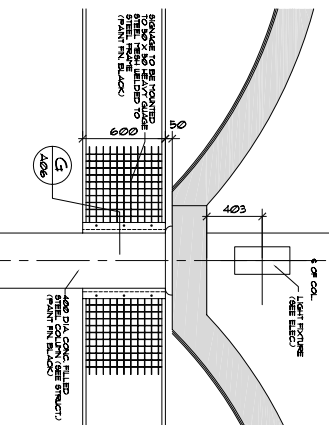


F SIGN PANEL & COLUMN ELEVATION
1:10

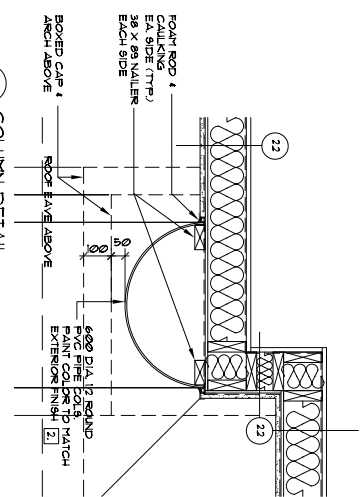


E COLUMN DETAIL
1:10

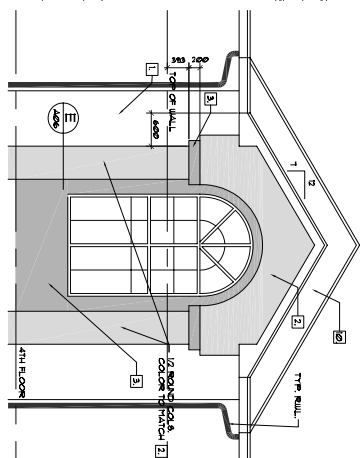

D ELEVATION DETAIL
1:10

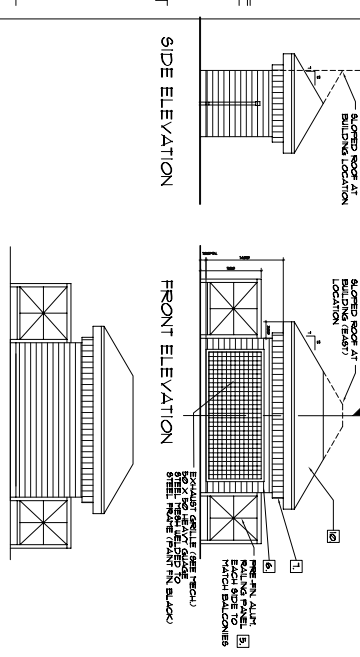


C MECH. DOG HOUSE ELEV.
1:10

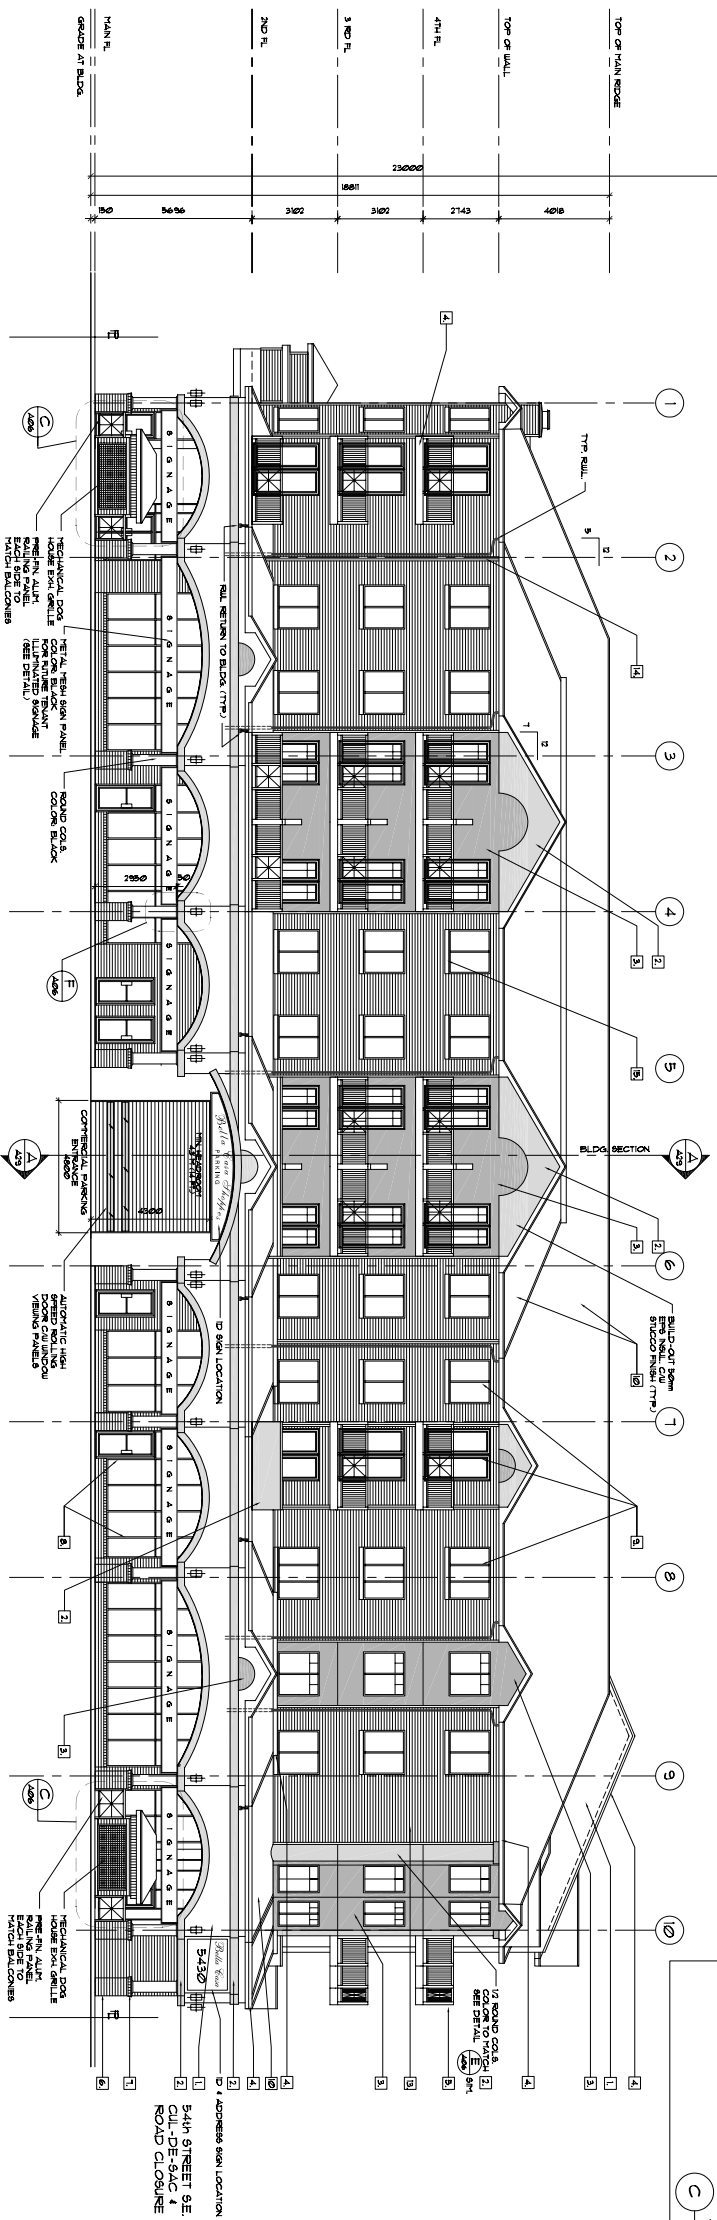

B SOUTH ELEVATION
1:100

- EXTERIOR FINISHES**
1. COLORED STUCCO EXTERIOR TO MATCH VINTL SIDING
 2. COLORED STUCCO EXTERIOR ACRYLIC TO MATCH 'VASCIO' DK SULTIT ALYOND 837
 3. COLORED STUCCO EXTERIOR COLOR: ELDERSBERRY ACRYLIC TO MATCH 'VASCIO' DK SULTIT ALYOND 837
 4. PRE-FINISHED METAL FLASHINGS SCOTT/PASCIA & EVES
 5. PRE-FINISHED METAL RAILINGS - BLACK
 6. PRE-FINISHED METAL BALCONY RAILINGS - BLACK
 7. PRE-FINISHED METAL BALCONY RAILINGS - BLACK
 8. BRICK FACINGS
 9. BRICK FACINGS - 'XLT' 'WEST DARK RED'
 10. BRICK ACCENT
 11. 'XLT' 'WEST DARK RED'
 12. WHITE INTERIOR WHITE GRANITE
 13. WHITE INTERIOR WHITE GRANITE
 14. WHITE VINTL SIDING
 15. WHITE VINTL SIDING
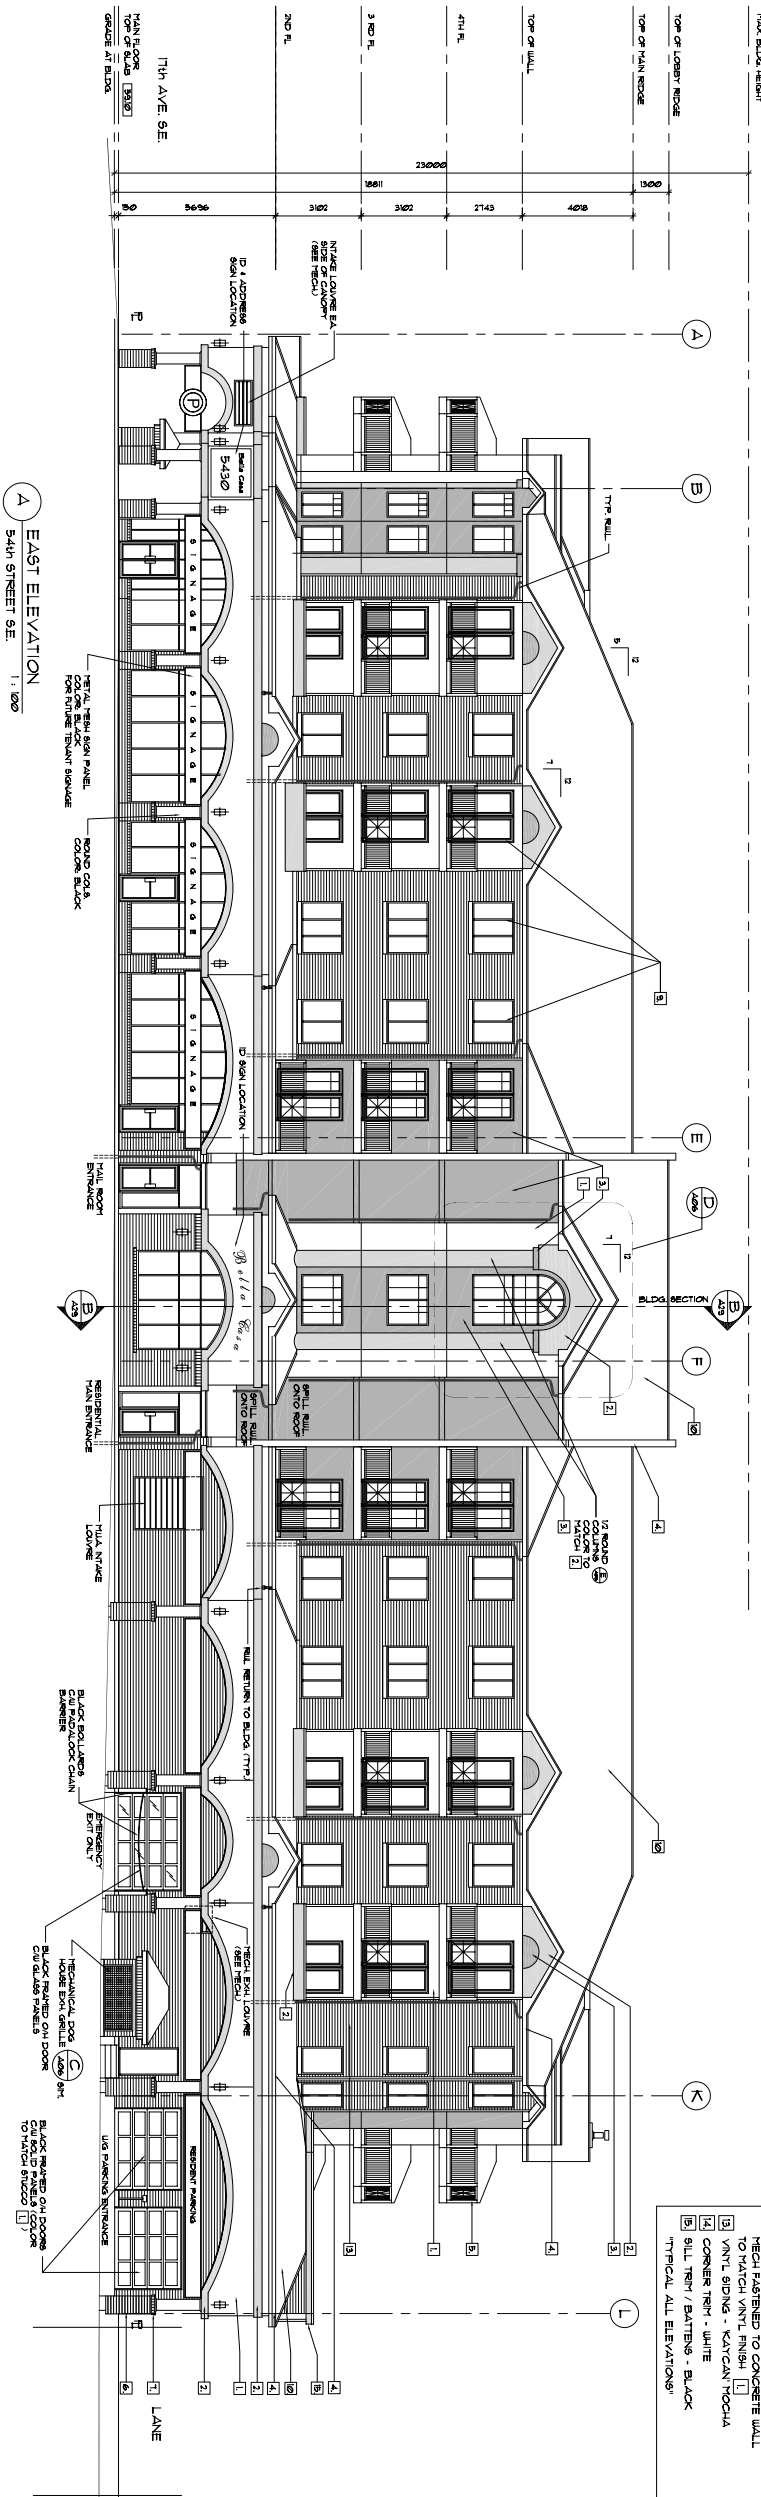

A EAST ELEVATION
1:100

NOTES

1. ALL DIMENSIONS UNLESS OTHERWISE NOTED
2. TO CONSTRUCTION
3. REFER TO LANDSCAPE PLAN FOR ALL PLANTING, ETC.

ARCHITECTS: SKA

KOPPELUND ARCHITECTURE INC.

PROJECT TITLE: PROPOSED RESIDENTIAL DEVELOPMENT

BELLA CASA PENROCKE

CALGARY

ASB

OWNER TITLE: SOUTH & EAST ELEVATIONS

FORM 3

DESIGNS (2004) LTD

1400, 14th Ave SW, Suite 200, Calgary, Alberta T2C 1S7

403-243-8888

www.form3designs.com

SCALE: 1:100

DATE: MARCH 01

DRAWING NO: A06

OF 14

FORM 3

DESIGNS (2004) LTD

1400, 14th Ave SW, Suite 200, Calgary, Alberta T2C 1S7

403-243-8888

www.form3designs.com