


BUILDING #2 BUILDING #1

UNIT SCHEDULE 2ND FLOOR

UNIT#	SIZE	TYPE	QTY.
A	8711 SQ. FT. (938 SQ. FT.)	2 BED	2
B	7832 SQ. FT. (864 SQ. FT.)	2 BED	2
C	8641 SQ. FT. (843 SQ. FT.)	3 BDRM	2
D	7437 SQ. FT. (600 SQ. FT.)	2 BED	2
E	8327 SQ. FT. (871 SQ. FT.)	1 BED	14
F	6736 SQ. FT. (734 SQ. FT.)	1 BED	14
G	8648 SQ. FT. (781 SQ. FT.)	2 BED	2
H	8108 SQ. FT. (873 SQ. FT.)	2 BED	4
J	6376 SQ. FT. (666 SQ. FT.)	1 BED	1
TOTAL UNITS			50

- NOTES**
1. ALL DIMENSIONS TO FACE UNLESS NOTED OTHERWISE.
 2. DO NOT SCALE THE DRAWING.
 3. REFER TO ARCHITECTURAL PLAN FOR ALL.

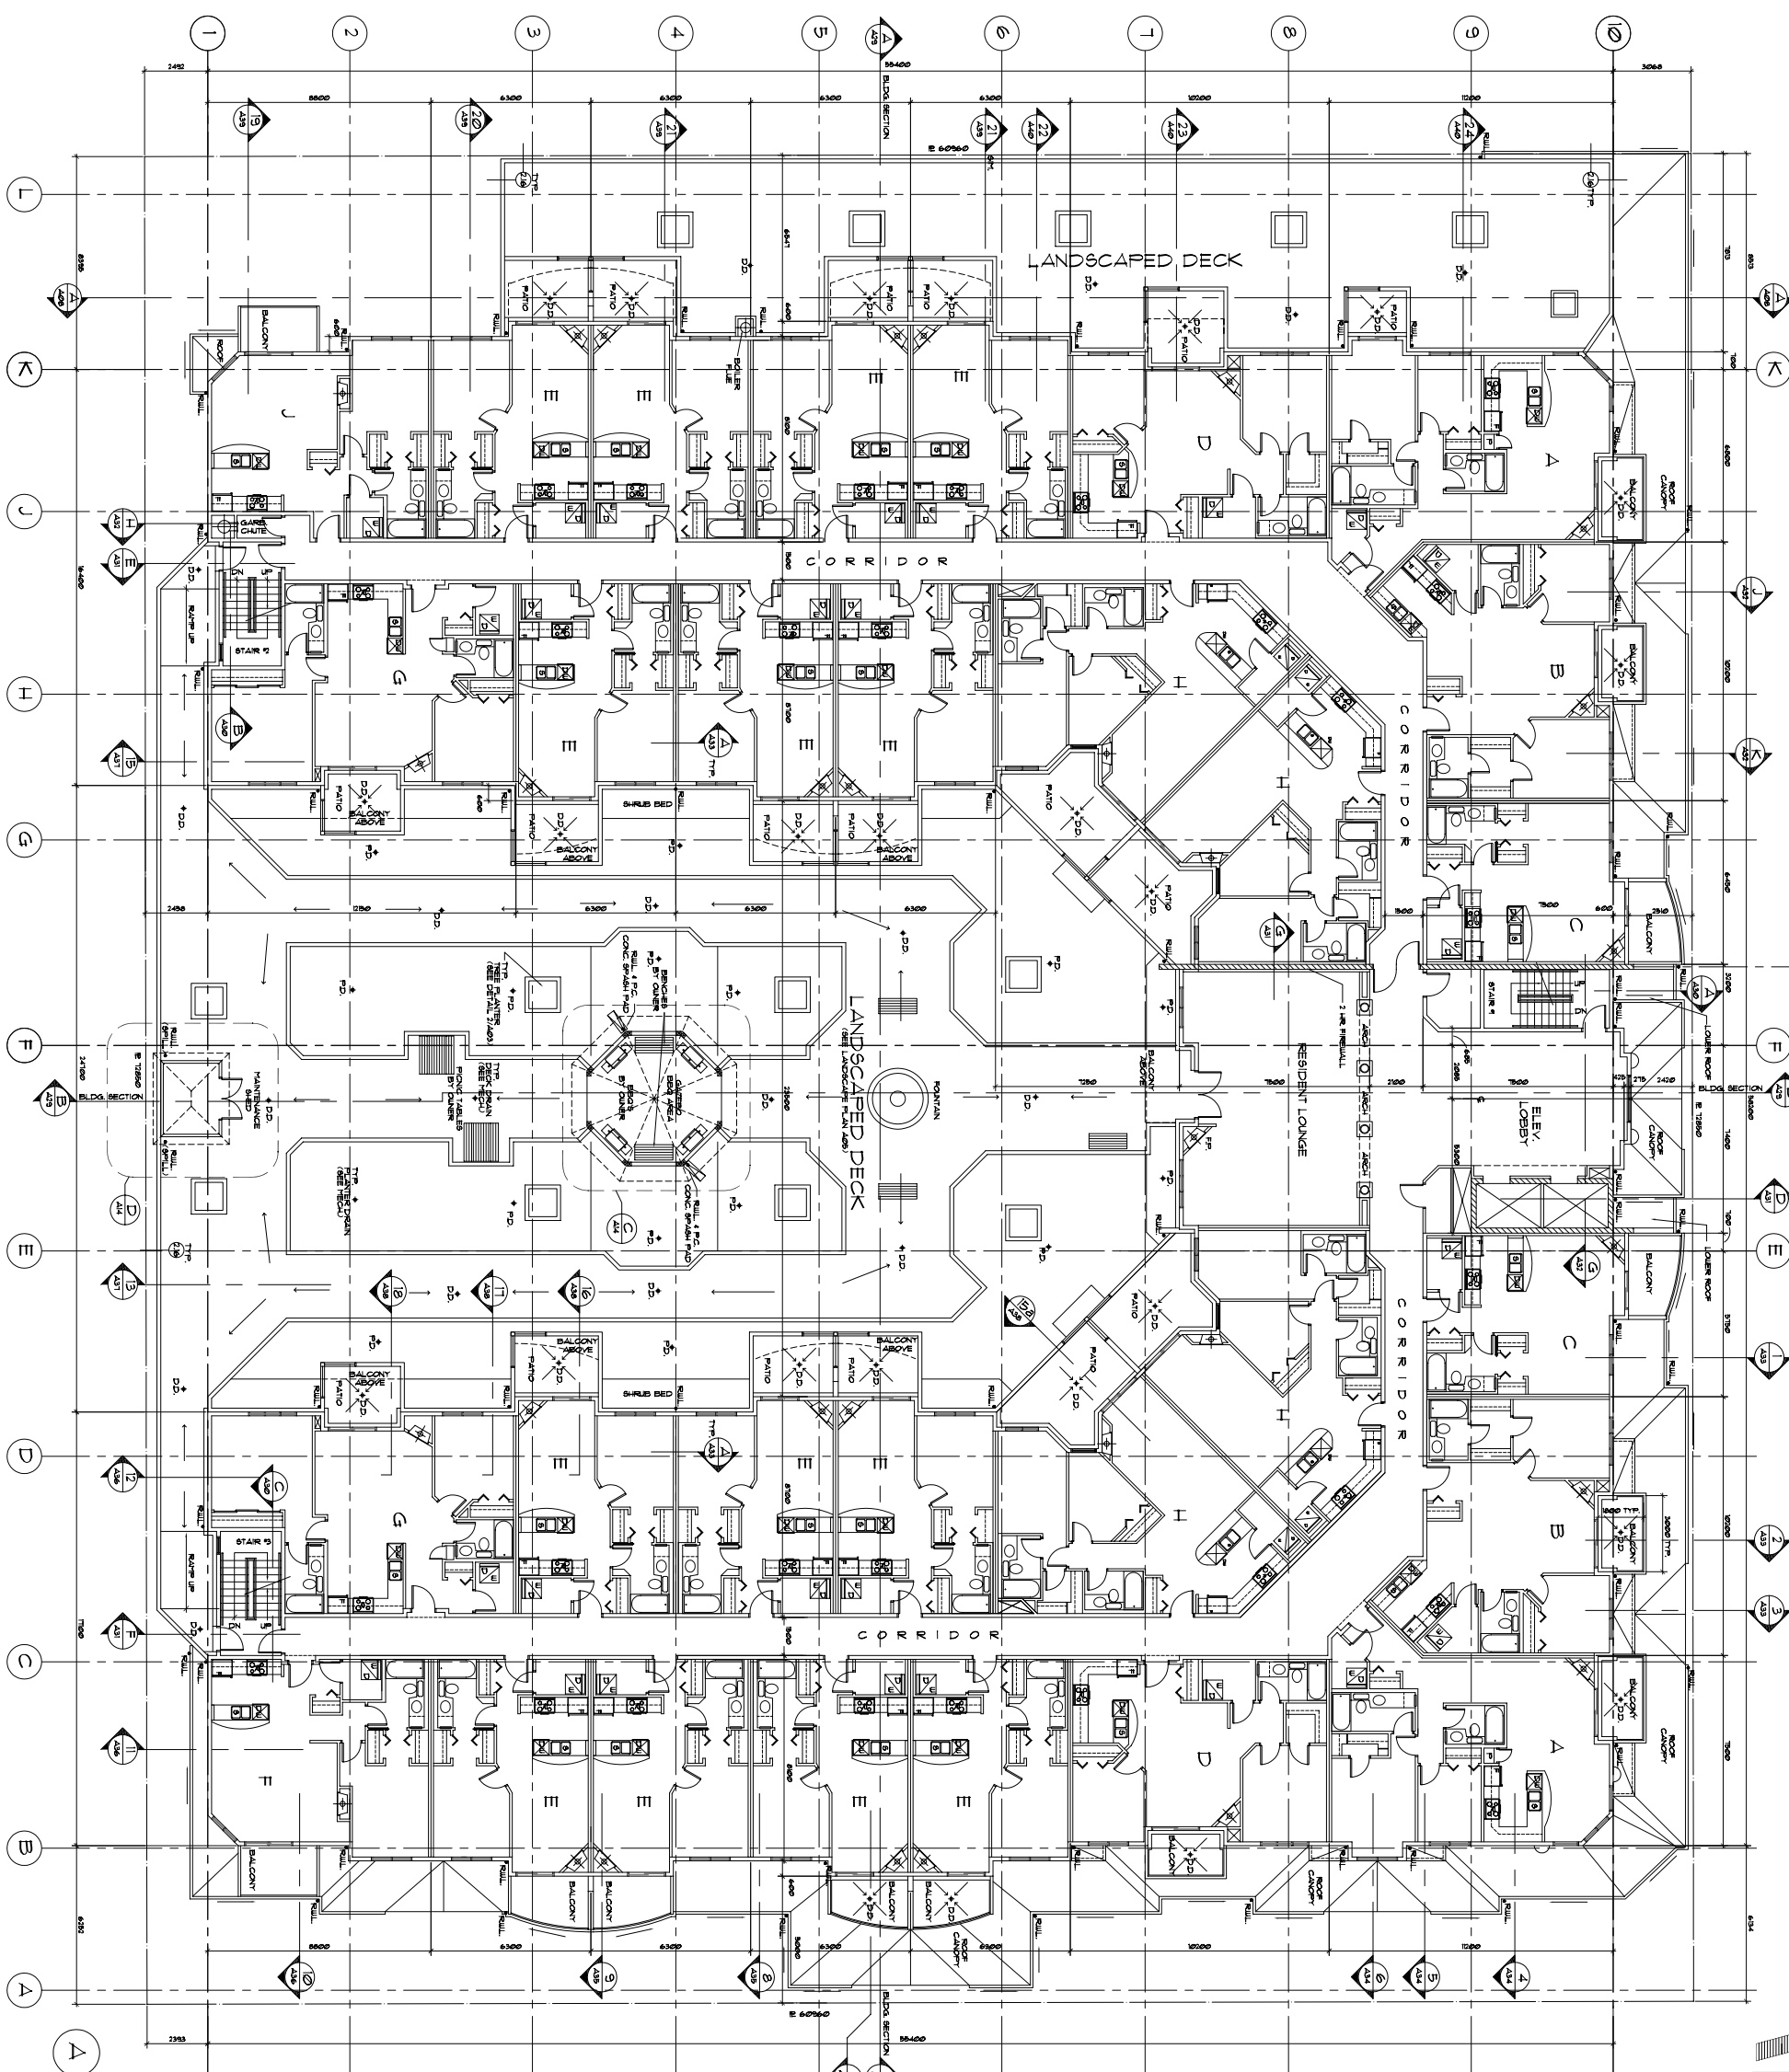

2nd FLOOR PLAN

BUILDING #1 • 12718 SQ. FT. GROSS AREA
BUILDING #2 • 129126 SQ. FT. GROSS AREA
TOTAL • 139844 SQ. FT. GROSS AREA



PROJECT: THE PROPOSED RESIDENTIAL DEVELOPMENT
BELLA CASA
PENROCKE
CALGARY AB

DRAWING TITLE
2nd FLOOR PLAN

DESIGNED BY
FORM 3
DESIGNS (2009) LTD.
100, 1144 - 29 Ave. NE, Calgary, Alberta T2E 6T1
Tel: (403) 243-1111 Fax: (403) 243-1112
www.form3designs.com

SCALE
1" = 60'

DWG. NO.
F01-021

DATE
11/1/2011



DRAWING NO.
All
14