

PLAN NO. _____
 ENTERED AND REGISTERED
 ON _____
 INSTRUMENT NO. : _____


A.D. REGISTRAR

SHEET 2 OF 2

CITY of AIRDRIE - ALBERTA
 PLAN SHOWING SURVEY OF
CONDOMINIUM


AFFECTING
 Lot 8, Block 4, Plan 061 0967
 WITHIN THE
 S. 1/2 Sec. 33, Twp. 26, Rge. 29, W.4M.
 BY: ARLIN AMUNDRUD, A.L.S., 2006

SCALE = 1 : 200

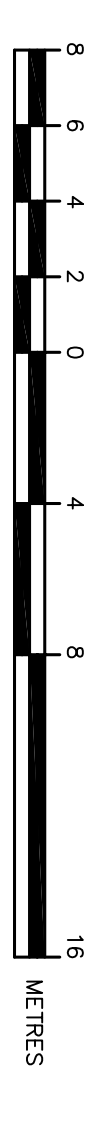


Notes:


Distances shown are in metres and decimals thereof.

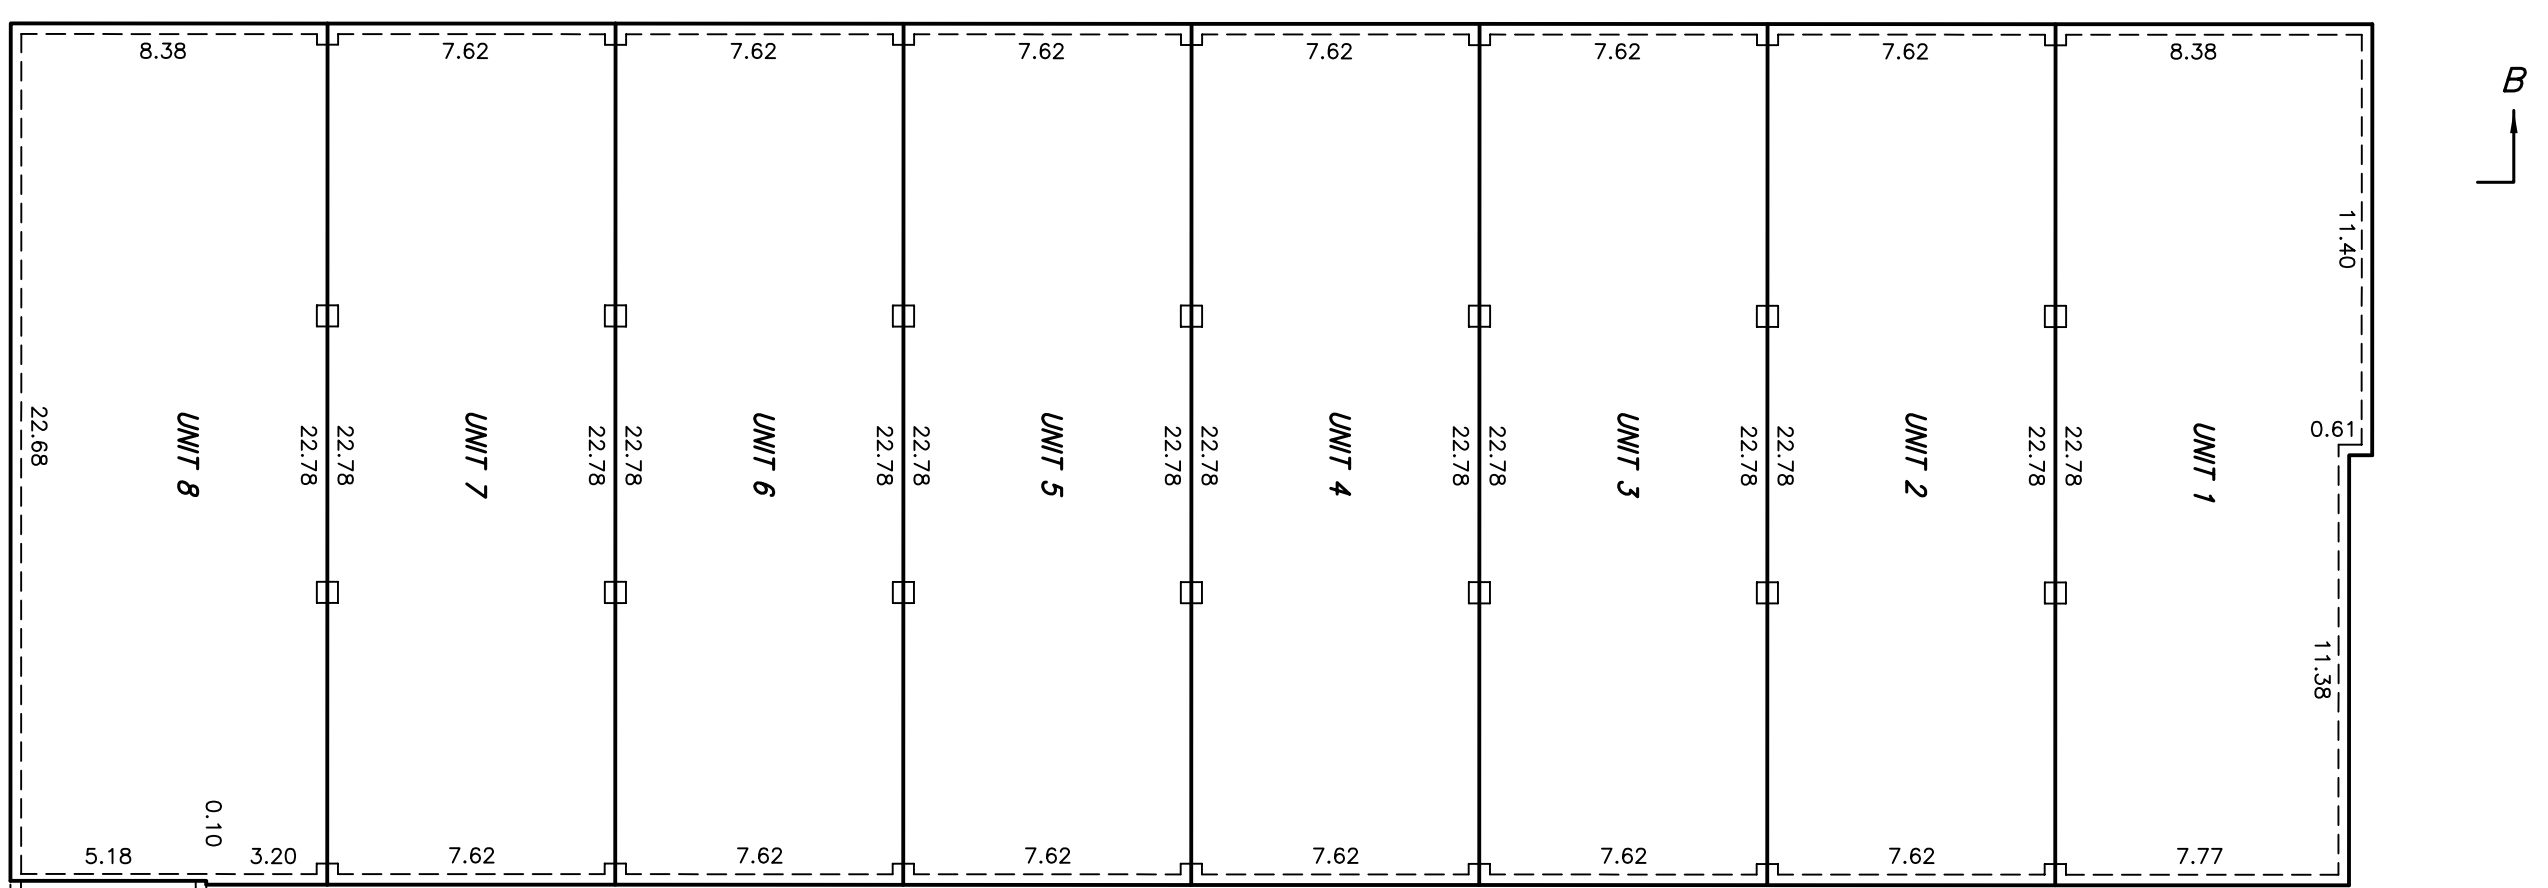


**MAIN FLOOR
 (Building A)**
 SCALE = 1 : 200

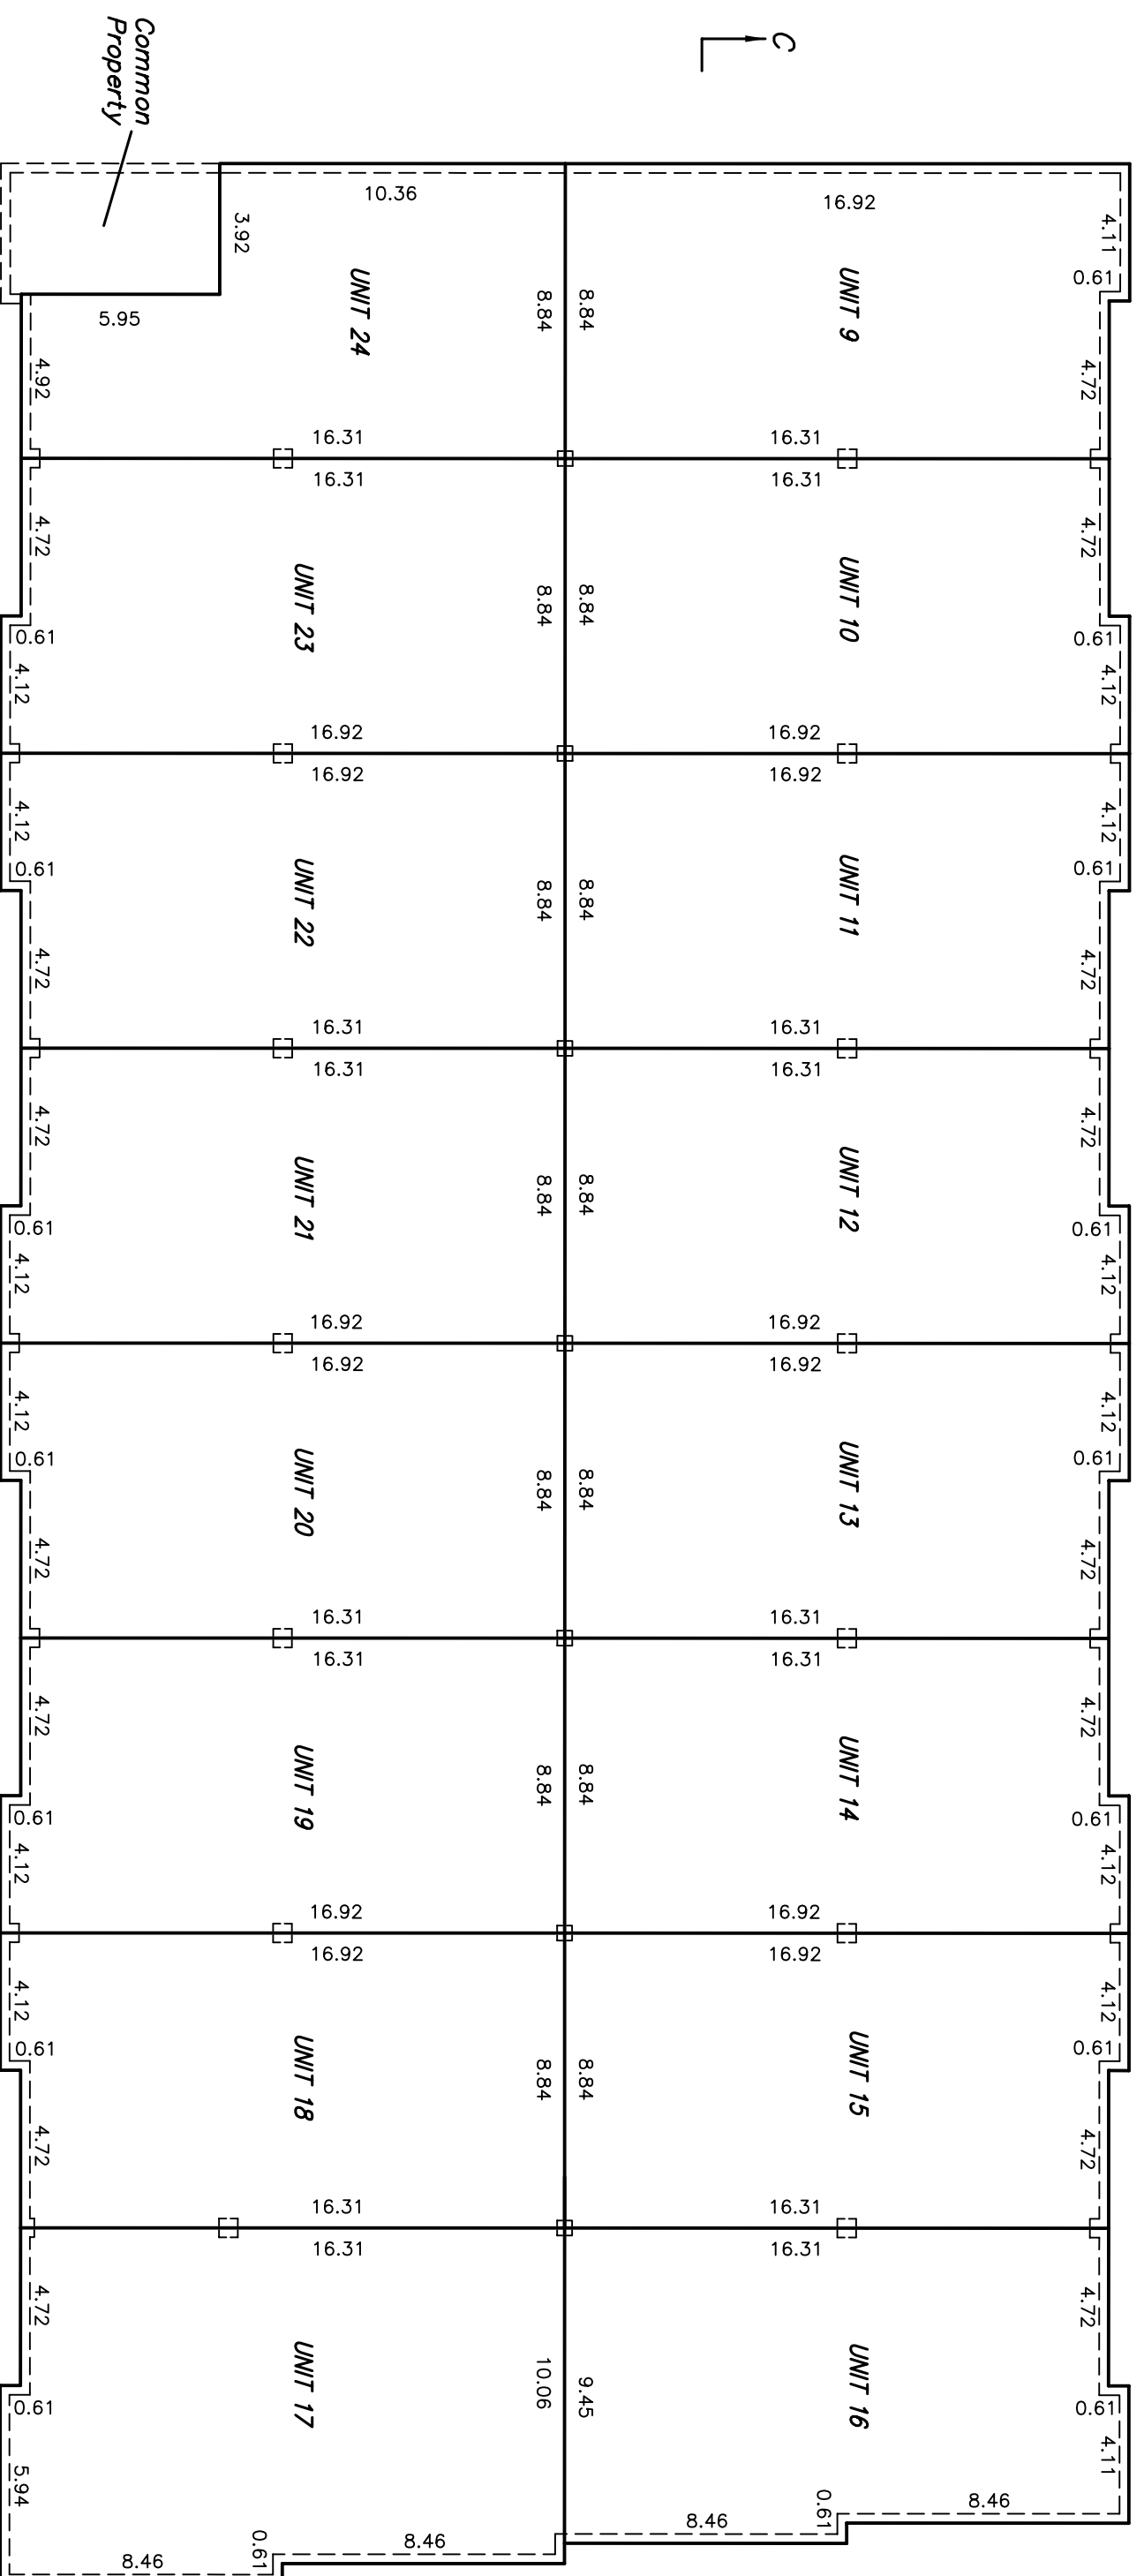


**MAIN FLOOR
 (Building B)**
 SCALE = 1 : 200

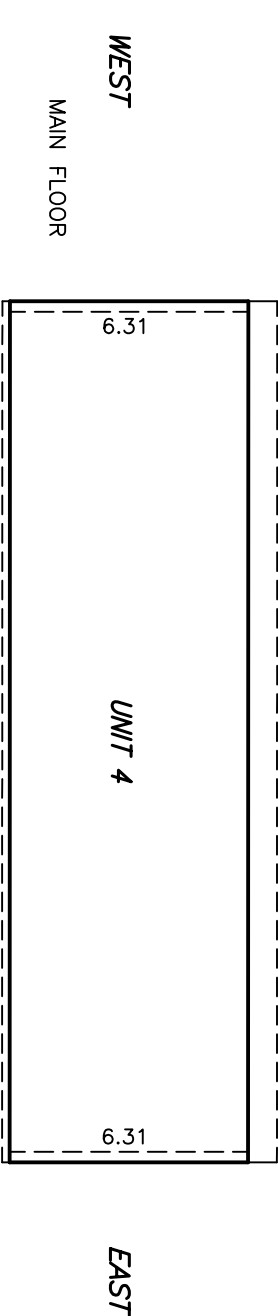


SECTION A-A
 SCALE = 1 : 200

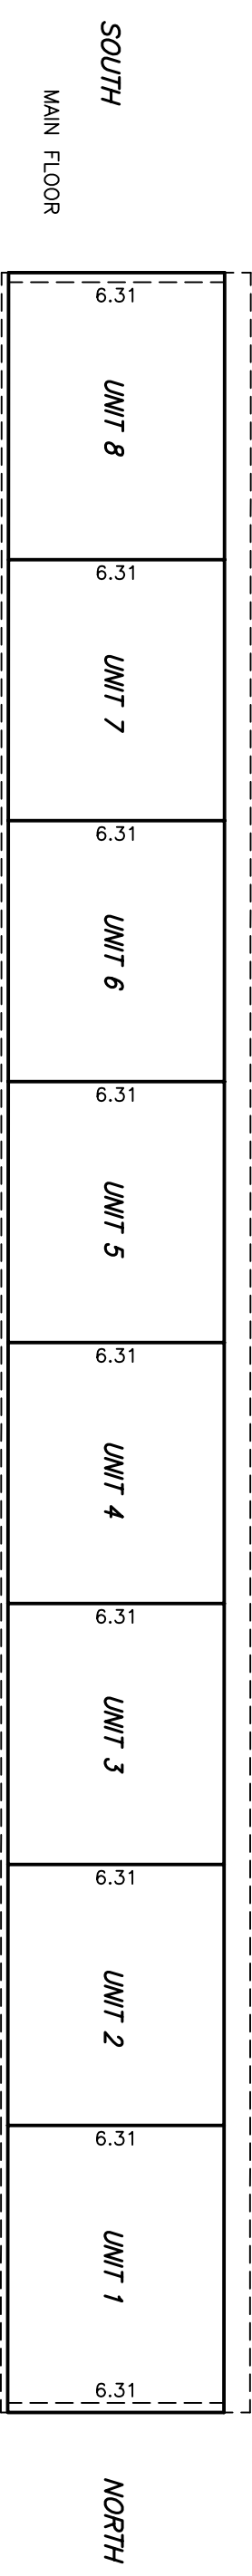

SECTION B-B
 SCALE = 1 : 200

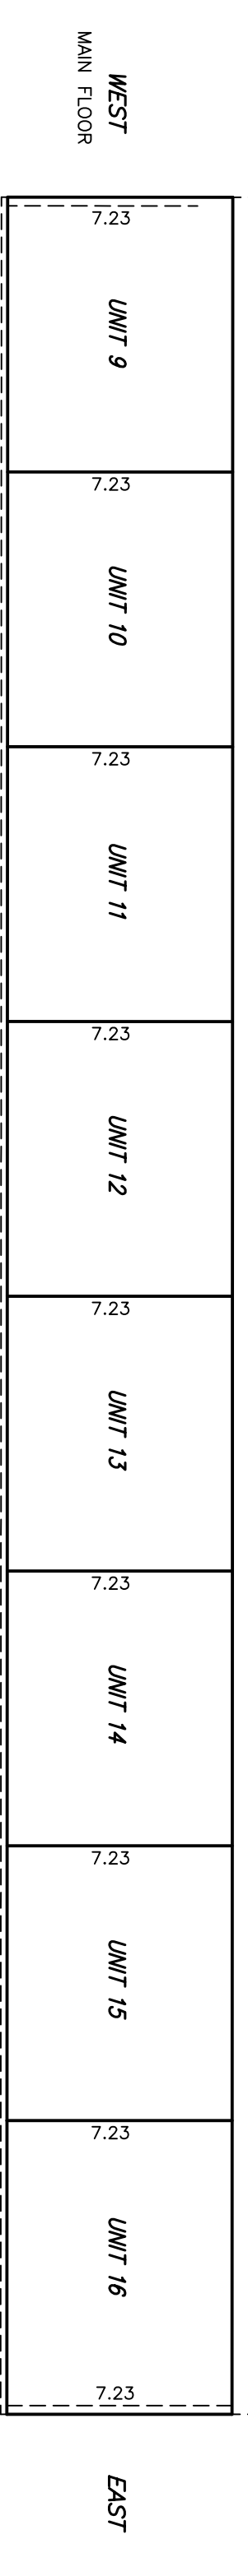

SECTION C-C
 SCALE = 1 : 200

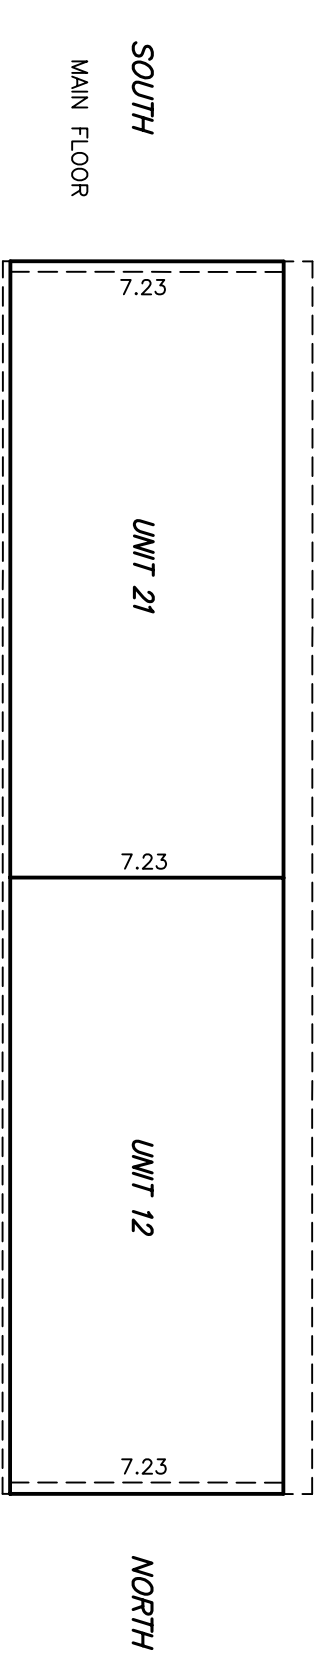

SECTION D-D
 SCALE = 1 : 200

CLIENT NAME	Prism Developments Inc.
DRAWN BY	Patricia L. Cecco
CHECKED BY	Arlin Amundrud
ACAD FILE	0610967-110-02.dwg
DATE	May 14th, 2007
ISSUE FILE NO.	0610967-05